



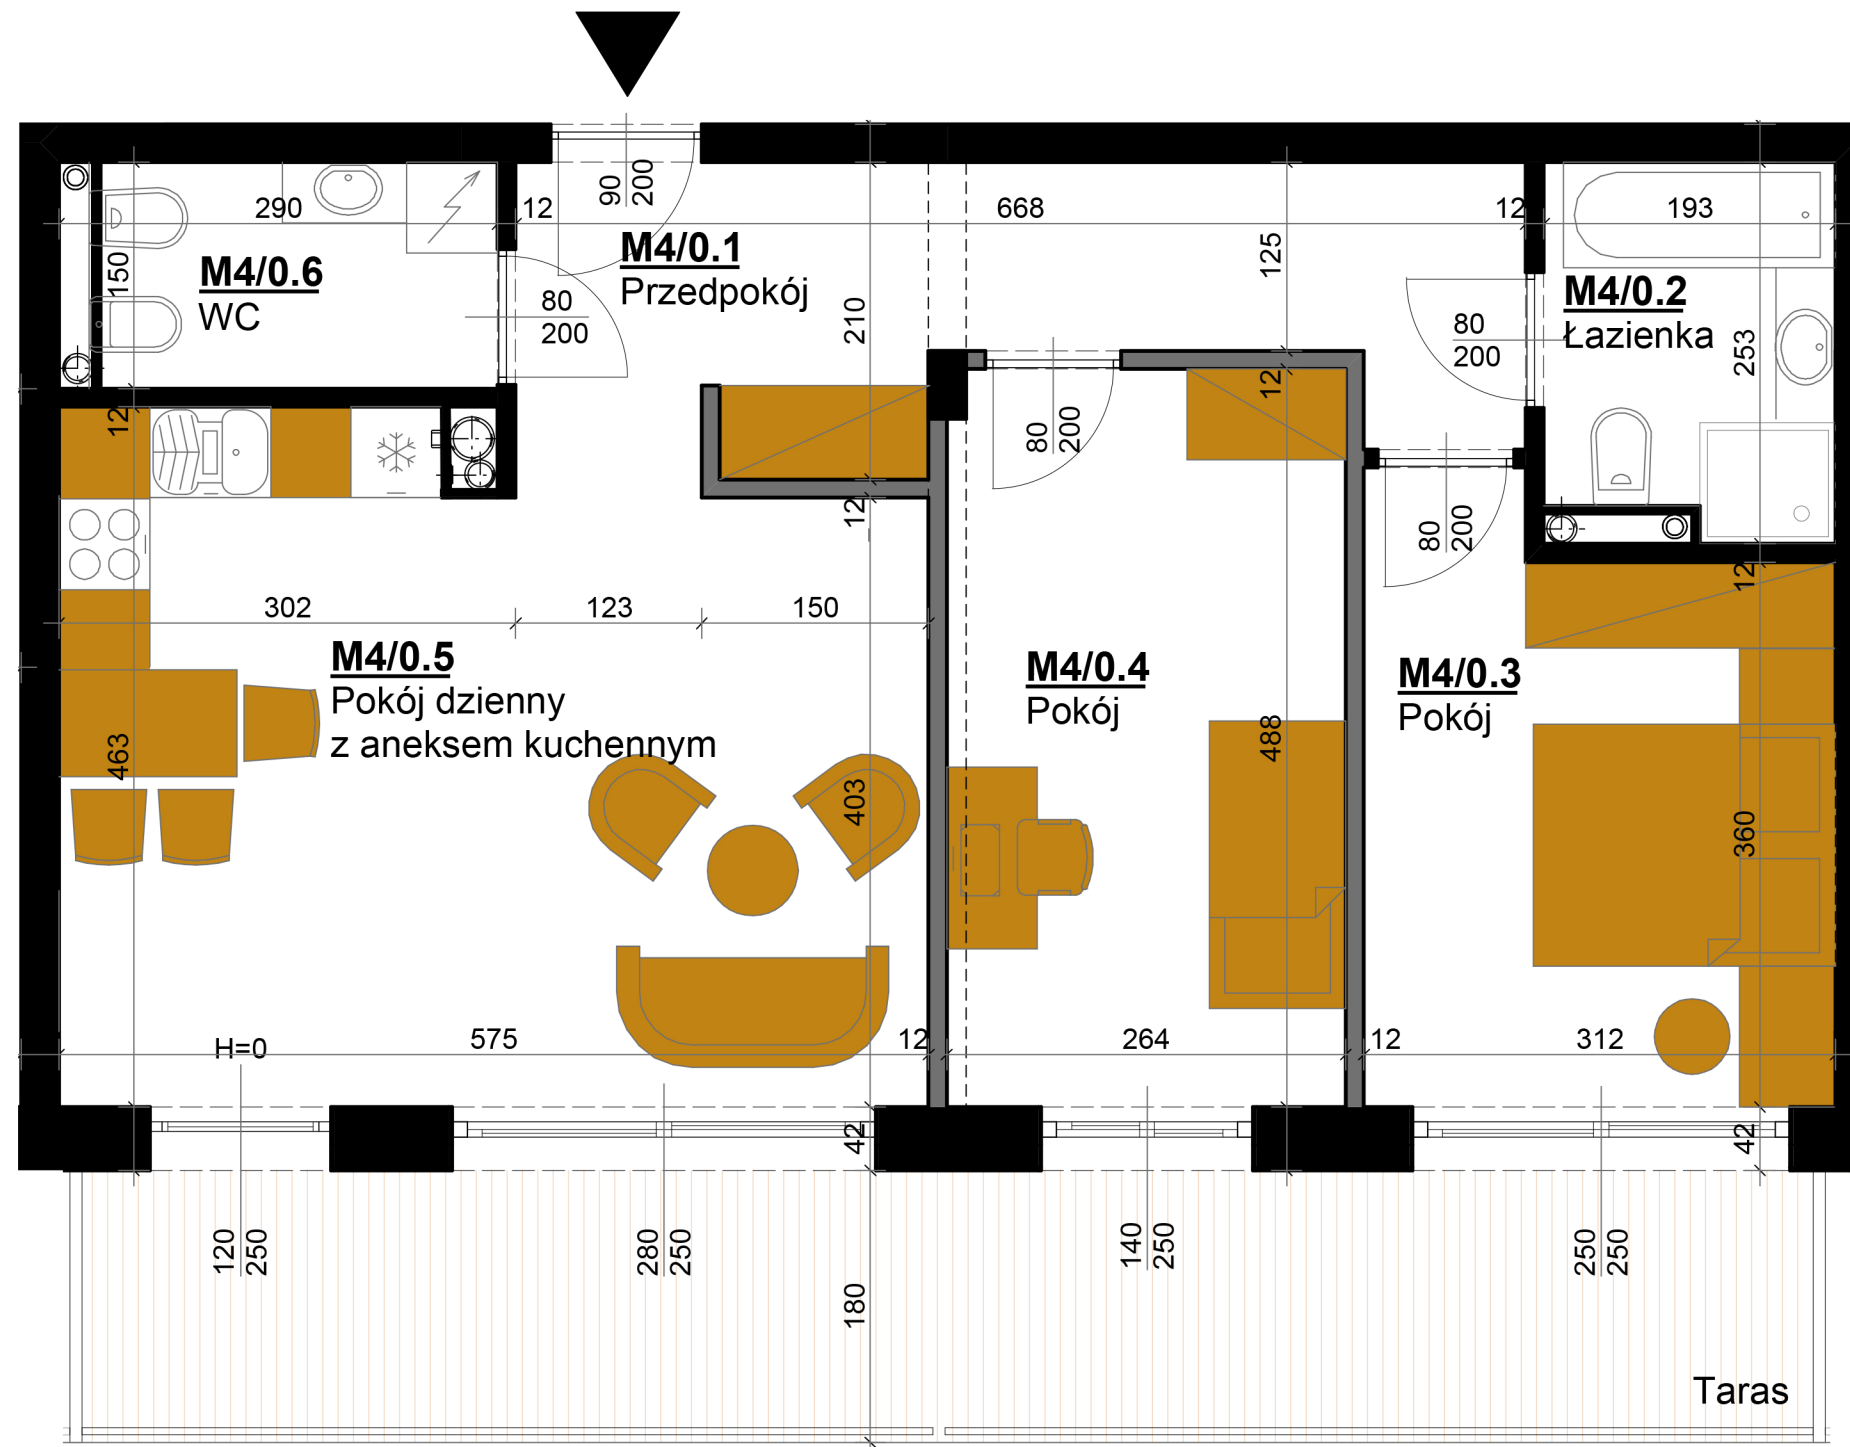

skala 1:50

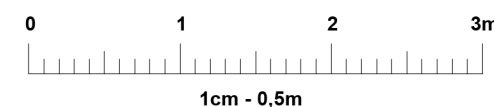

APARTAMENT M4 PARTER

A detailed floor plan of the M4 building. The plan shows a central corridor system connecting various rooms. A large room in the lower-left quadrant is highlighted in orange and labeled 'M4'. Other rooms of varying sizes are distributed throughout the plan, some with internal partitions. The layout is symmetrical along a central vertical axis.

APARTAMENTOWIEC B5 PARTER

Powierzchnia apartamentu	M4/0.1	przedpokój	11,14 m ²
	M4/0.2	łazienka	4,49 m ²
	M4/0.3	pokój	11,69 m ²
	M4/0.4	pokój	12,62 m ²
	M4/0.5	pokój dzienny z aneksem kuchennym	24,38 m ²
	M4/0.6	WC	3,82 m ²
			68,14 m ²
+ powierzchnia tarasu			
			20,04 m ²
Wysokość pomieszczeń			2,70 m

- Powierzchnie pomieszczeń podano w stanie wykończonym.
- Przedstawiona aranżacja jest jedynie przykładowym rozwiązaniem i nie stanowi standardu wykończenia i wyposażenia lokalu.
- Wymiary liniowe na rzucie podano w stanie surowym.

Adres inwestycji:
ul. Waryńskiego
28-100 Busko-Zdrój

Inwestor:
EKO-PARK INVEST Sp. z o.o.
ul. Młyńska 77
28-100 Busko-Zdrój